



DOVER TOWNSHIP  
MUNICIPAL BUILDING















- FLOOR LEVEL AT 439' - 10"
- FLOOR LEVEL AT 438' - 6"
- FLOOR LEVEL AT 432' - 0"
- FLOOR LEVEL AT 442' - 6"
- FLOOR LEVEL AT 448' - 6"
- FLOOR LEVEL AT 451' - 10"

- PLAN NOTE
- EXISTING WALL
- PROPOSED WALL
- EXISTING DOOR
- PROPOSED DOOR

**02 FLOOR PLAN LEGEND**  
A-101 SCALE: N.T.S.


- GENERAL FLOOR PLAN NOTES**
1. CONTRACTOR SHALL FIELD VERIFY ALL DIMENSIONS AND REPORT ANY DISCREPANCIES TO THE ARCHITECT IMMEDIATELY, PRIOR TO COMMENCEMENT OF WORK.
  2. PLAN DIMENSIONS, UNLESS NOTED OTHERWISE, ARE TO THE FACE OF STUD WALL FRAMING (NOT WALL FINISH), FACE OF MASONRY, OR CENTERLINE OF COLUMN GRID.
  3. SITE, STRUCTURAL, ELECTRICAL, PLUMBING AND HVAC INFORMATION SHOWN ON THE ARCHITECTURAL DRAWINGS ARE FOR ILLUSTRATION PURPOSES ONLY.
  4. PROVIDE A CLEAN AND SMOOTH TRANSITION BETWEEN NEW AND EXISTING CONSTRUCTION.
  5. COORDINATE ALL DOOR AND WINDOW OPENING DIMENSIONS WITH DOOR AND WINDOW DETAILS.

**03 GENERAL NOTES**  
A-101 SCALE: N.T.S.


**FLOOR PLAN NOTES**

NOTE NUMBER	NOTE TEXT
01	PATCH EXISTING CONCRETE SLAB AS REQUIRED
02	METAL DECKING & 4" POURED CONCRETE FOR NEW FLOOR IN ELEVATOR SHAFT

**04 PLAN NOTES**  
A-101 SCALE: N.T.S.

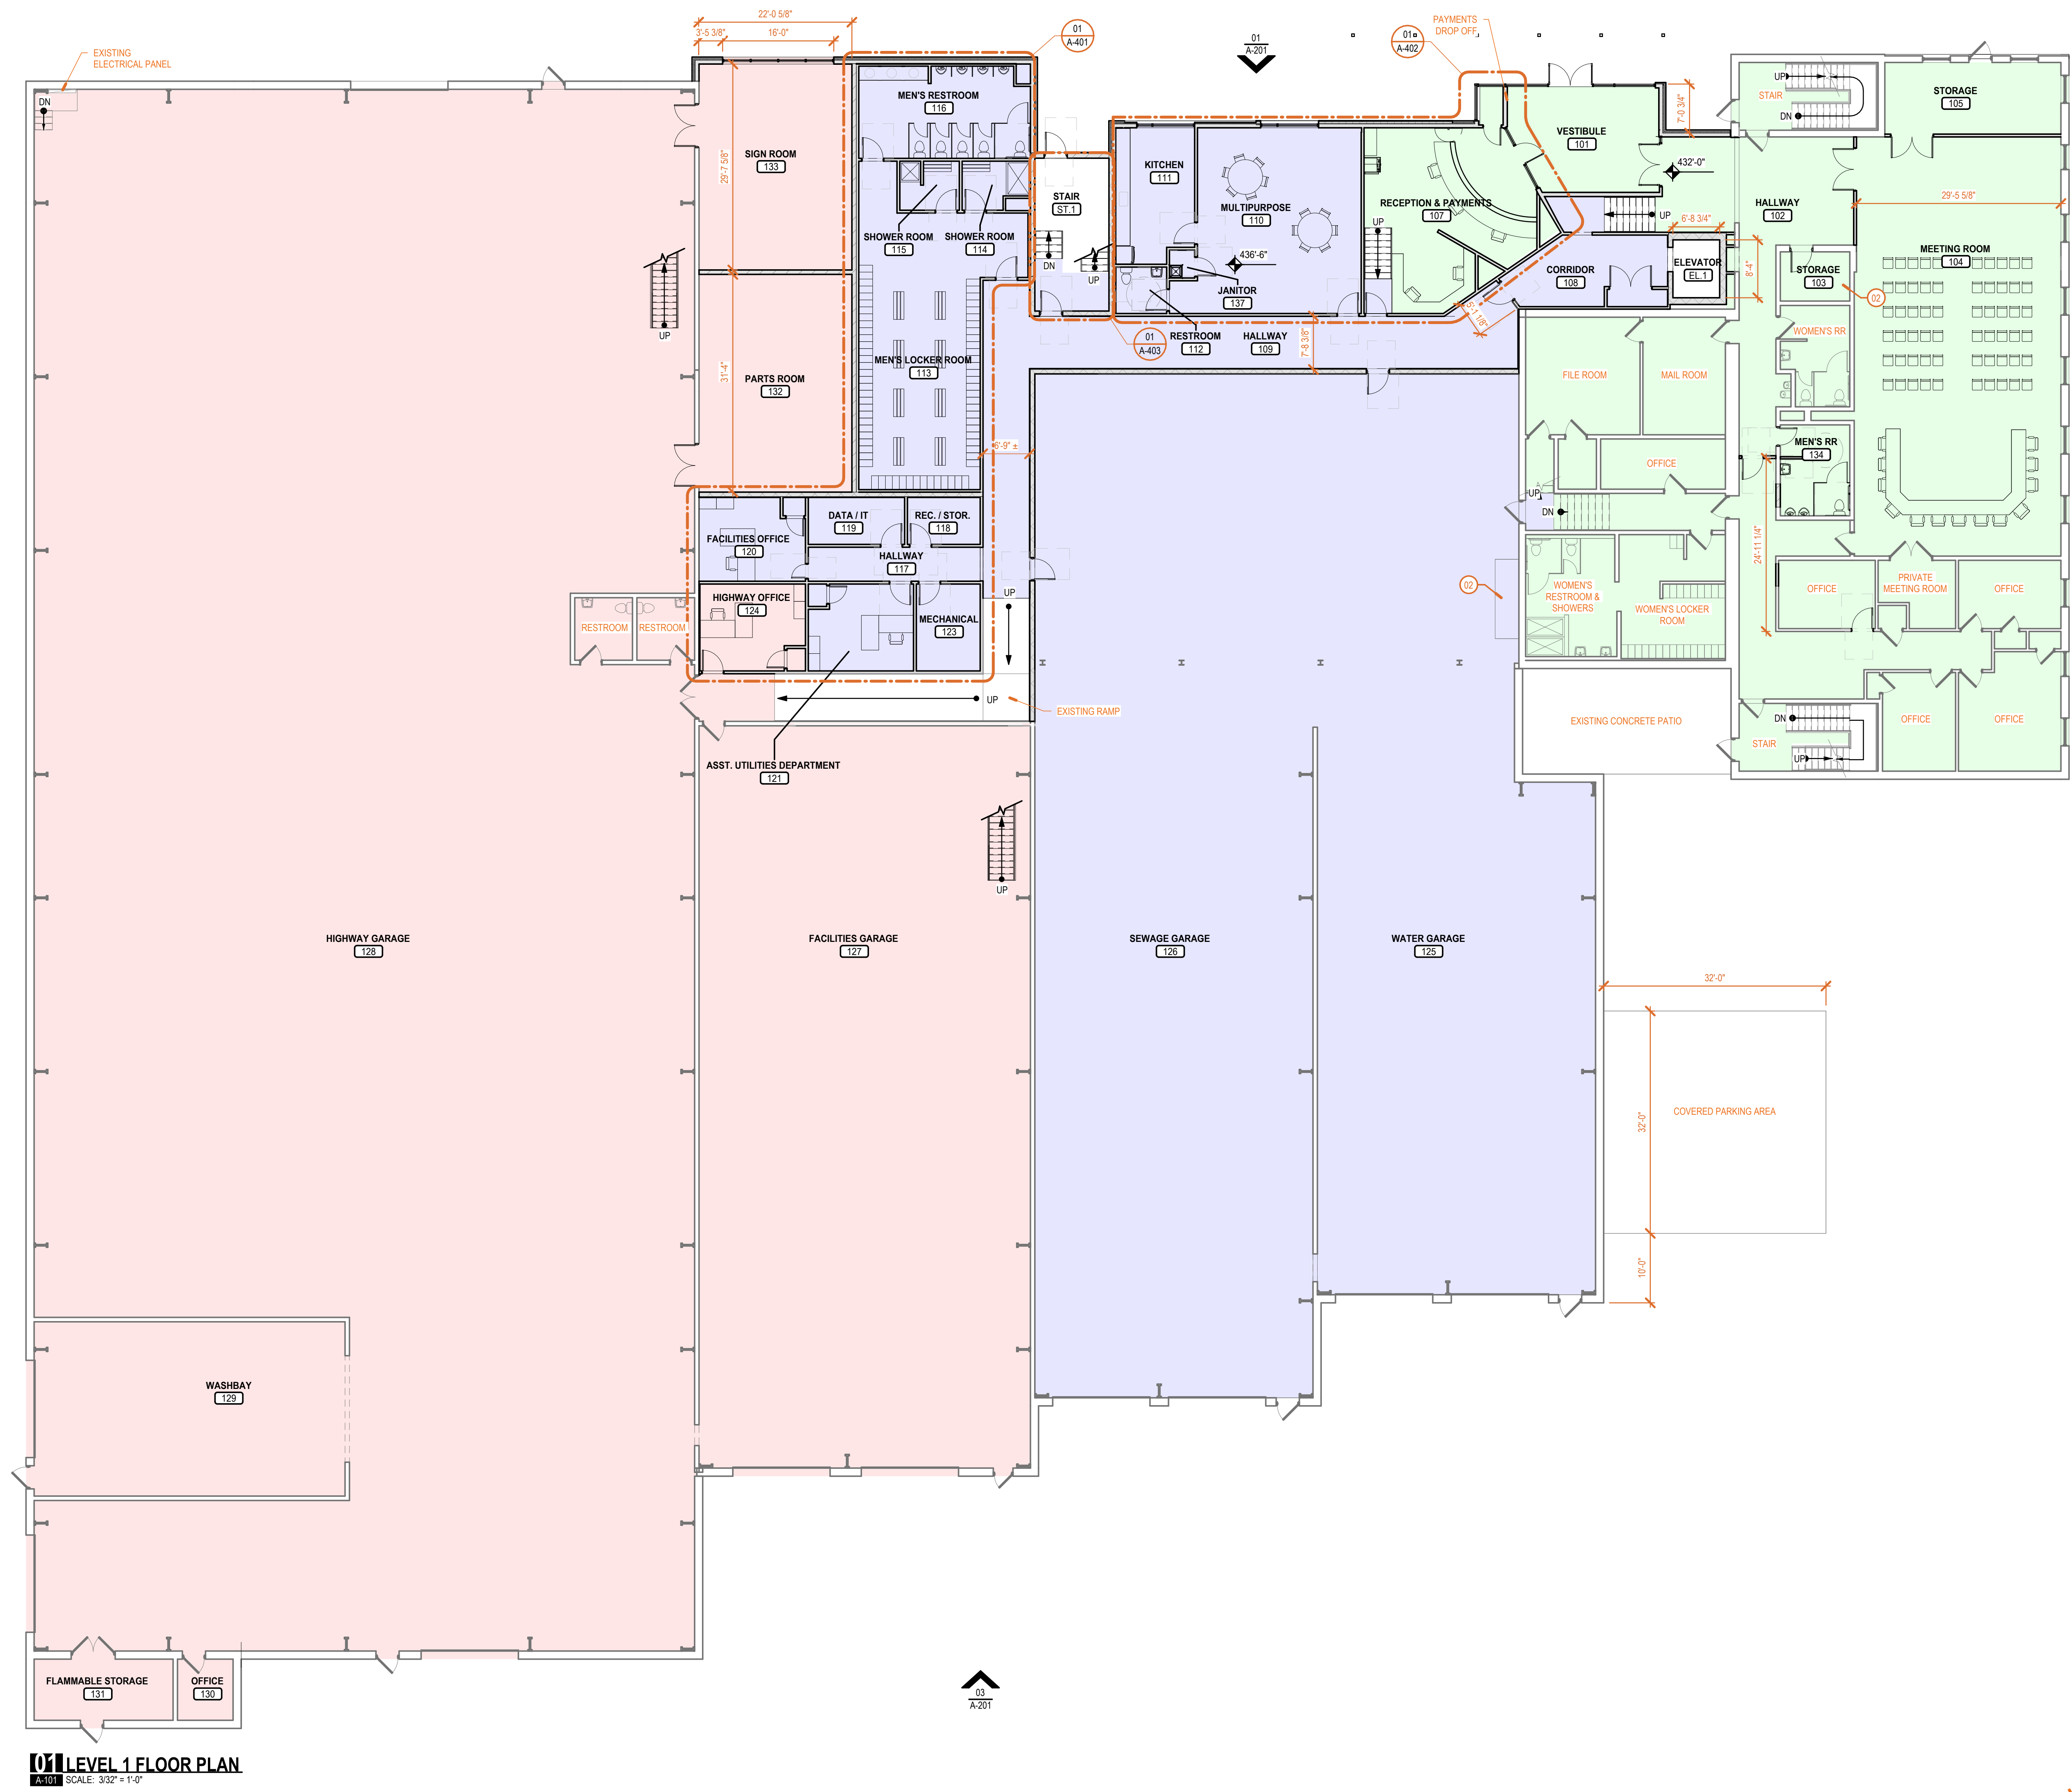

**01 LEVEL 1 FLOOR PLAN**  
A-101 SCALE: 3/32" = 1'-0"

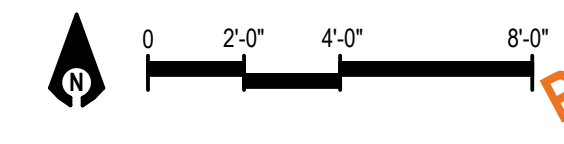

PRELIMINARY DRAWINGS - NOT FOR CONSTRUCTION NOT FOR BIDDING

REV#	DATE	REVISIONS



**CONTACT INFORMATION:**  
 DESIGN: BLAKE LEHMAN  
 388 COTTAGE HILL ROAD  
 YORK, PA 17401  
 BLEHMAN@THEMULA.COM  
 717.860.0131

**BUILDING DESIGN FOR:**  
**Dover Township**  
 2480 WEST CANAL ROAD  
 DOVER, PENNSYLVANIA 17309  
 24-037 © 2024 MULA GROUP


**FIRST FLOOR PLAN**

**A-101**








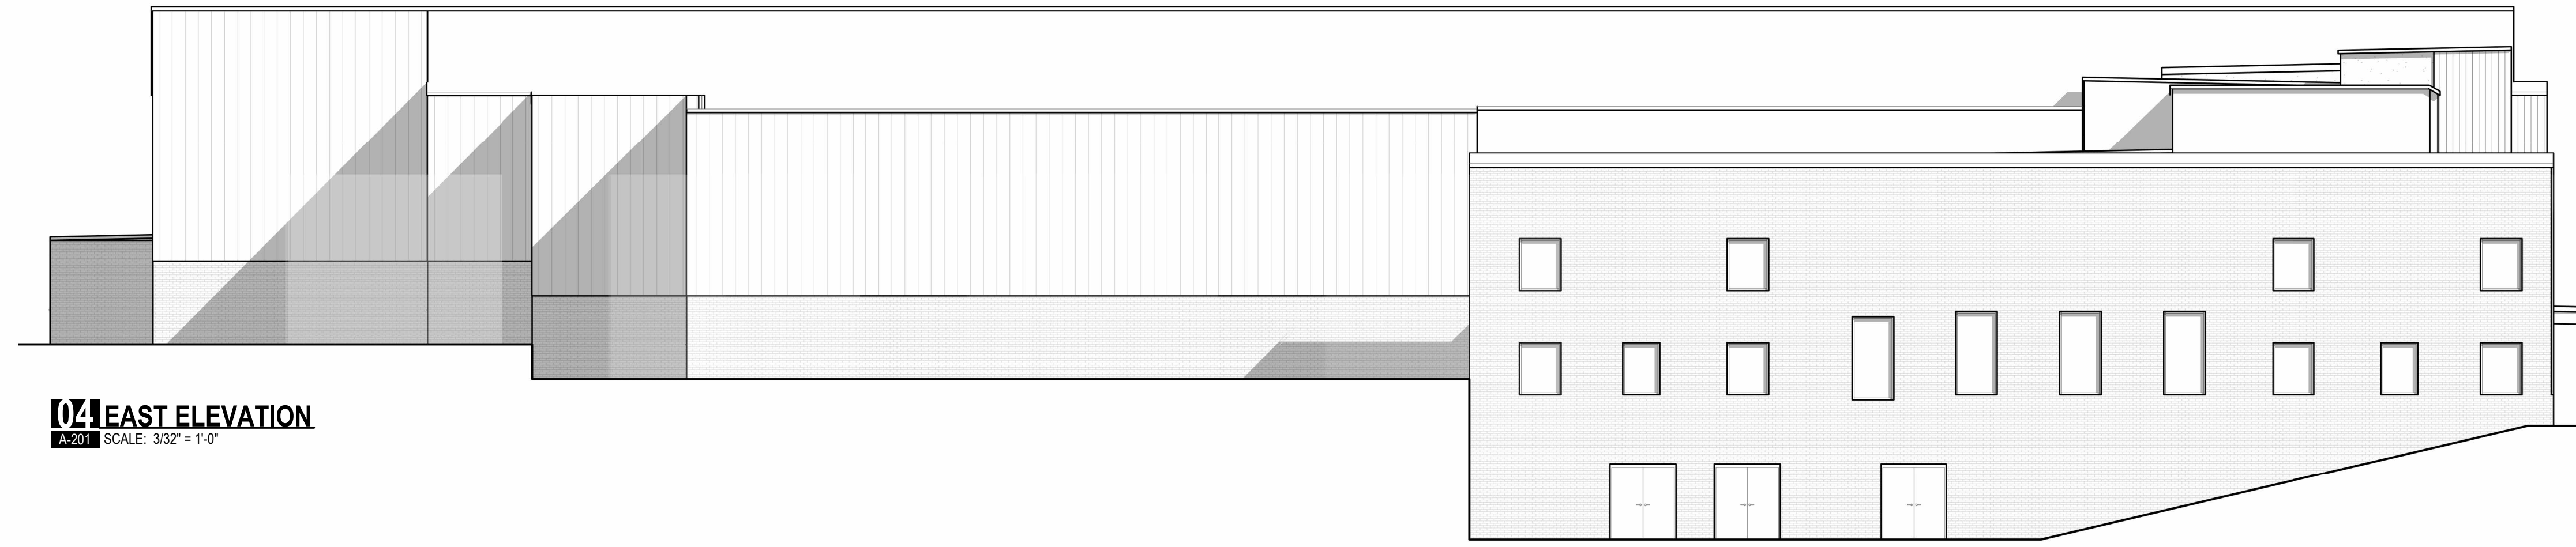


**04 EAST ELEVATION**  
A-201 SCALE: 3/32" = 1'-0"

- B.O. VESTIBULE DECK 467'-10"
- WAREHOUSE LOW 463'-10"
- EXISTING PARAPET 459'-10"
- B.O. ROOF OVERHANG 449'-10"
- NEW SECOND FLOOR 448'-0"
- CANOPY 442'-11"
- EXISTING SECOND FLOOR 442'-0"
- 1.5
- 439'-10"
- 1.5
- FIRST FLOOR 432'-0"

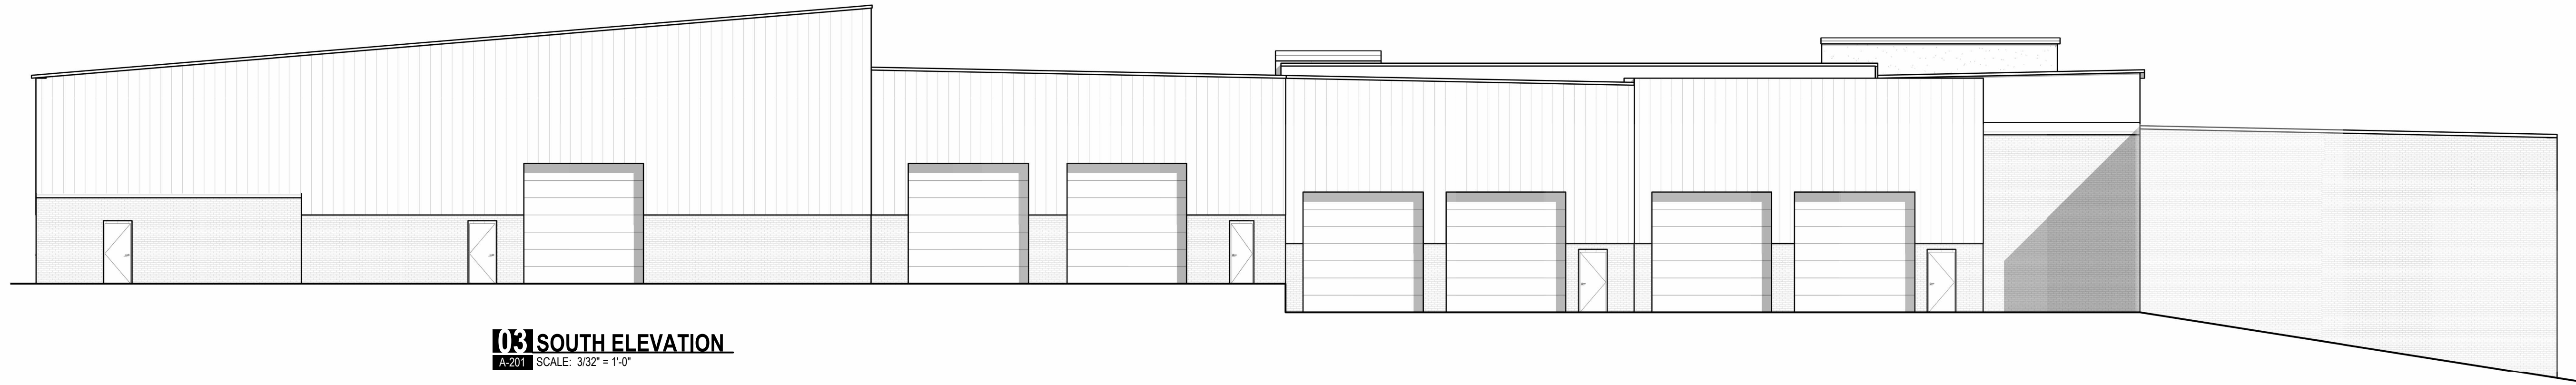


**05 SOUTH ELEVATION**  
A-201 SCALE: 3/32" = 1'-0"

- B.O. VESTIBULE DECK 467'-10"
- WAREHOUSE LOW 463'-10"
- B.O. NEW OFFICE ROOF DECK 459'-11 1/2"
- EXISTING PARAPET 459'-10"
- B.O. ROOF OVERHANG 449'-10"
- NEW SECOND FLOOR 448'-0"
- CANOPY 442'-11"
- EXISTING SECOND FLOOR 442'-0"
- 439'-10"
- 1.5
- 436'-6"
- FIRST FLOOR 432'-0"

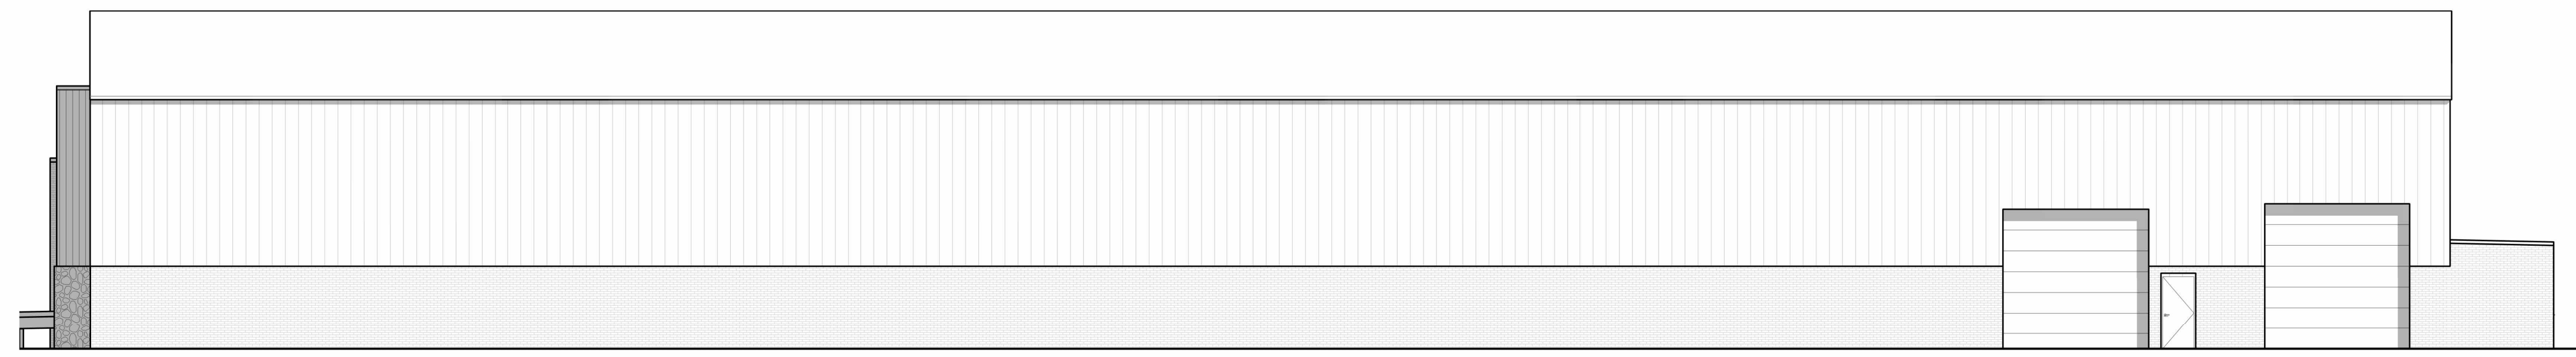

**06 ELEVATION WEST**  
A-201 SCALE: 3/32" = 1'-0"

- B.O. VESTIBULE DECK 467'-10"
- WAREHOUSE LOW 463'-10"
- EXISTING PARAPET 459'-10"
- EXISTING WAREHOUSE ROOF 454'-4 1/4"
- B.O. ROOF OVERHANG 449'-10"
- CANOPY 442'-11"
- EXISTING SECOND FLOOR 442'-0"
- 1.5
- 439'-10"

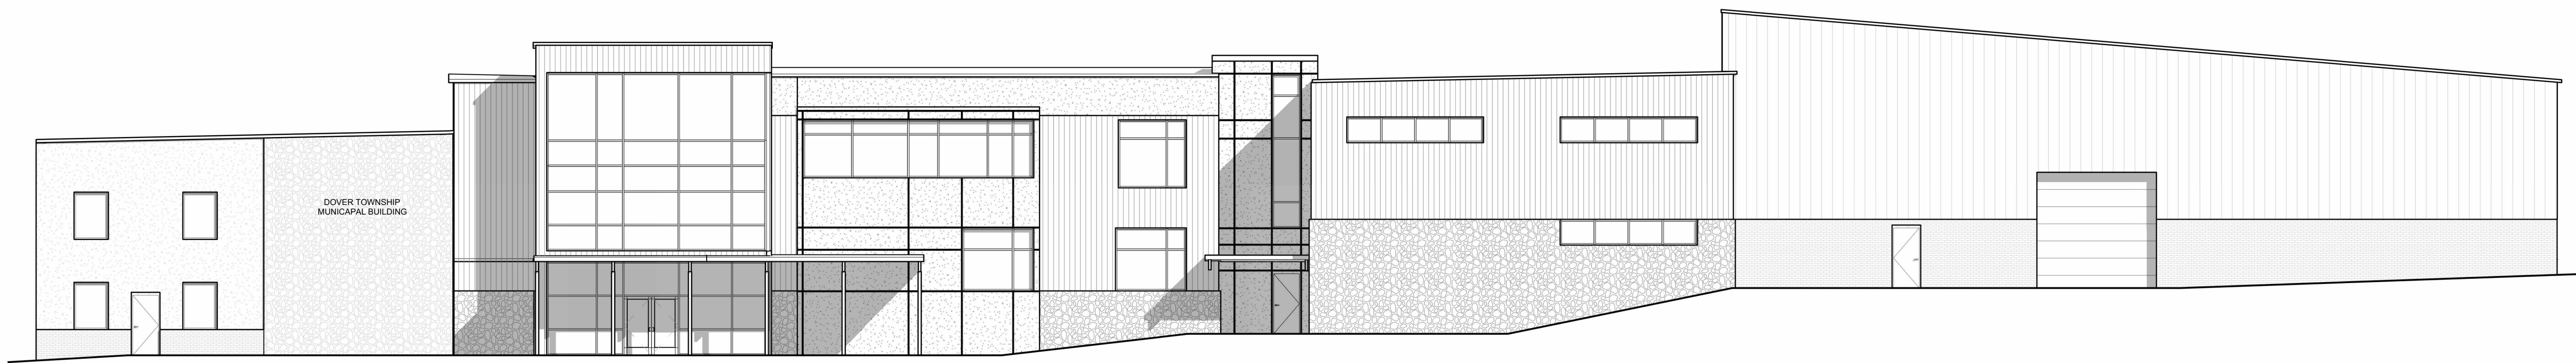

**07 NORTH ELEVATION**  
A-201 SCALE: 3/32" = 1'-0"

- B.O. VESTIBULE DECK 467'-10"
- WAREHOUSE LOW 463'-10"
- B.O. ROOF OVERHANG 449'-10"
- NEW SECOND FLOOR 448'-0"
- CANOPY 442'-11"
- EXISTING SECOND FLOOR 442'-0"
- 1.5
- 439'-10"
- 1.5
- 436'-6"
- FIRST FLOOR 432'-0"

REV	DATE	DESCRIPTION



**CONTACT INFORMATION:**  
 DESIGN:  
 BLAIR LEHMAN  
 388 COTTAGE HILL ROAD  
 YORK PA 17401  
 BLEHMAN@THEMLAGROUP.COM  
 717.860.0131

**BUILDING DESIGN FOR:**  
**Dover Township**  
 2480 WEST CANAL ROAD  
 DOVER, PENNSYLVANIA 17309  
 24-037 © 2024 MULÁ GROUP

**EXTERIOR ELEVATIONS**

**A-201**

**PRELIMINARY DRAWINGS - NOT FOR CONSTRUCTION NOT FOR BIDDING**